

CITY OF JOHNSTOWN, PENNSYLVANIA

RESOLUTION NO. 10499

A RESOLUTION OF THE CITY COUNCIL OF THE CITY OF JOHNSTOWN, PENNSYLVANIA AUTHORIZING THE CITY MANAGER AND/OR HIS DESIGNEE TO SUBMIT A GRANT APPLICATION TO THE PENNSYLVANIA DEPARTMENT OF CONSERVATION AND NATURAL RESOURCES COMMUNITY CONSERVATION PARTNERSHIPS PROGRAM IN THE AMOUNT OF \$513,000 TO BE USED FOR CITY PARK IMPROVEMENTS AT FOREST AVENUE, HONAN AVENUE AND ROXBURY PARKS

WHEREAS, the City of Johnstown seeks funding to support improvements at City parks located at Forest Avenue, Honan Avenue and Roxbury; and

WHEREAS, the Pennsylvania Department of Community and Natural Resources (PA-DCNR) Community Conservation Partnerships Program (C2P2) provides funding for public park improvements; and

WHEREAS, the City is submitting a grant request through the PA-DCNR C2P2 program; and

WHEREAS, the City of Johnstown will provide matching funds in the amount of \$513,001 from account no. 18.458.37.393.00.

NOW, THEREFORE, BE IT RESOLVED, that the City Manager and/or his designee are hereby authorized and directed to execute all documents and agreements between the City of Johnstown and PA-DCNR to facilitate and assist in obtaining the requested five hundred and thirteen thousand dollars and zero cents (\$513,000.00) grant request.


ADOPTED: April 5, 2022

By the following Vote:

Yeas: Ms. Huchel, Mr. Britt, Mrs. Mock, Rev. King, Mayor Janakovic, Mr. Arnone

Absent: Mr. Capriotti

Nays:




Frank Janakovic, Mayor

ATTEST:

I do hereby certify that the foregoing is a true and correct copy of Resolution No. 10499 as the same by the City Council of the City of Johnstown, Pennsylvania.



Ethan Imhoff, City Manager

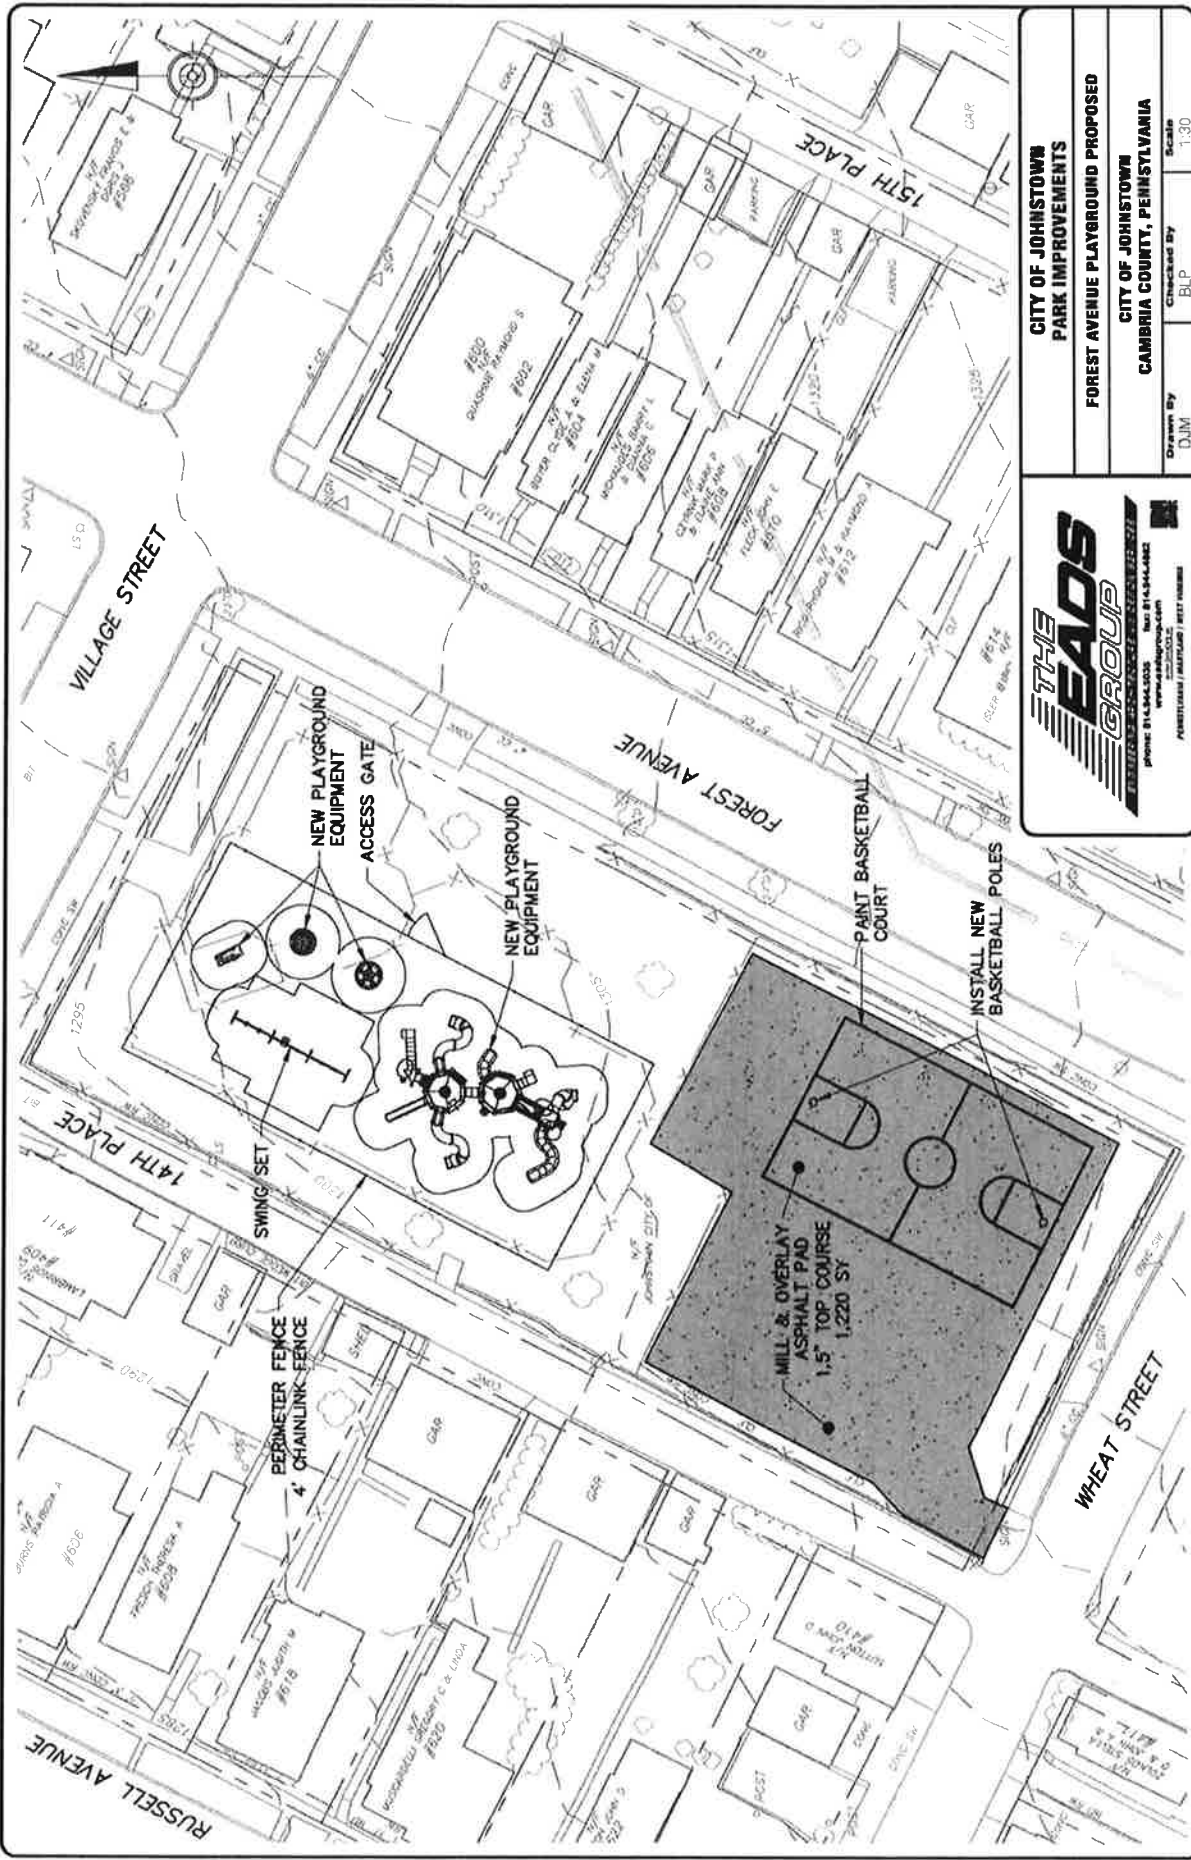

CITY OF JOHNSTOWN
PARK IMPROVEMENTS
FOREST AVENUE PLAYGROUND PROPOSED


Drawn By: DJM
 Checked By: BLP
 Scale: 1:30

CITY OF JOHNSTOWN
CAMBRIA COUNTY, PENNSYLVANIA

THE EADS GROUP

PHONE: 717-261-2200
 FAX: 717-261-2201
 WWW.EADSGROUP.COM

PERMITS / INSURANCE / BIDDING

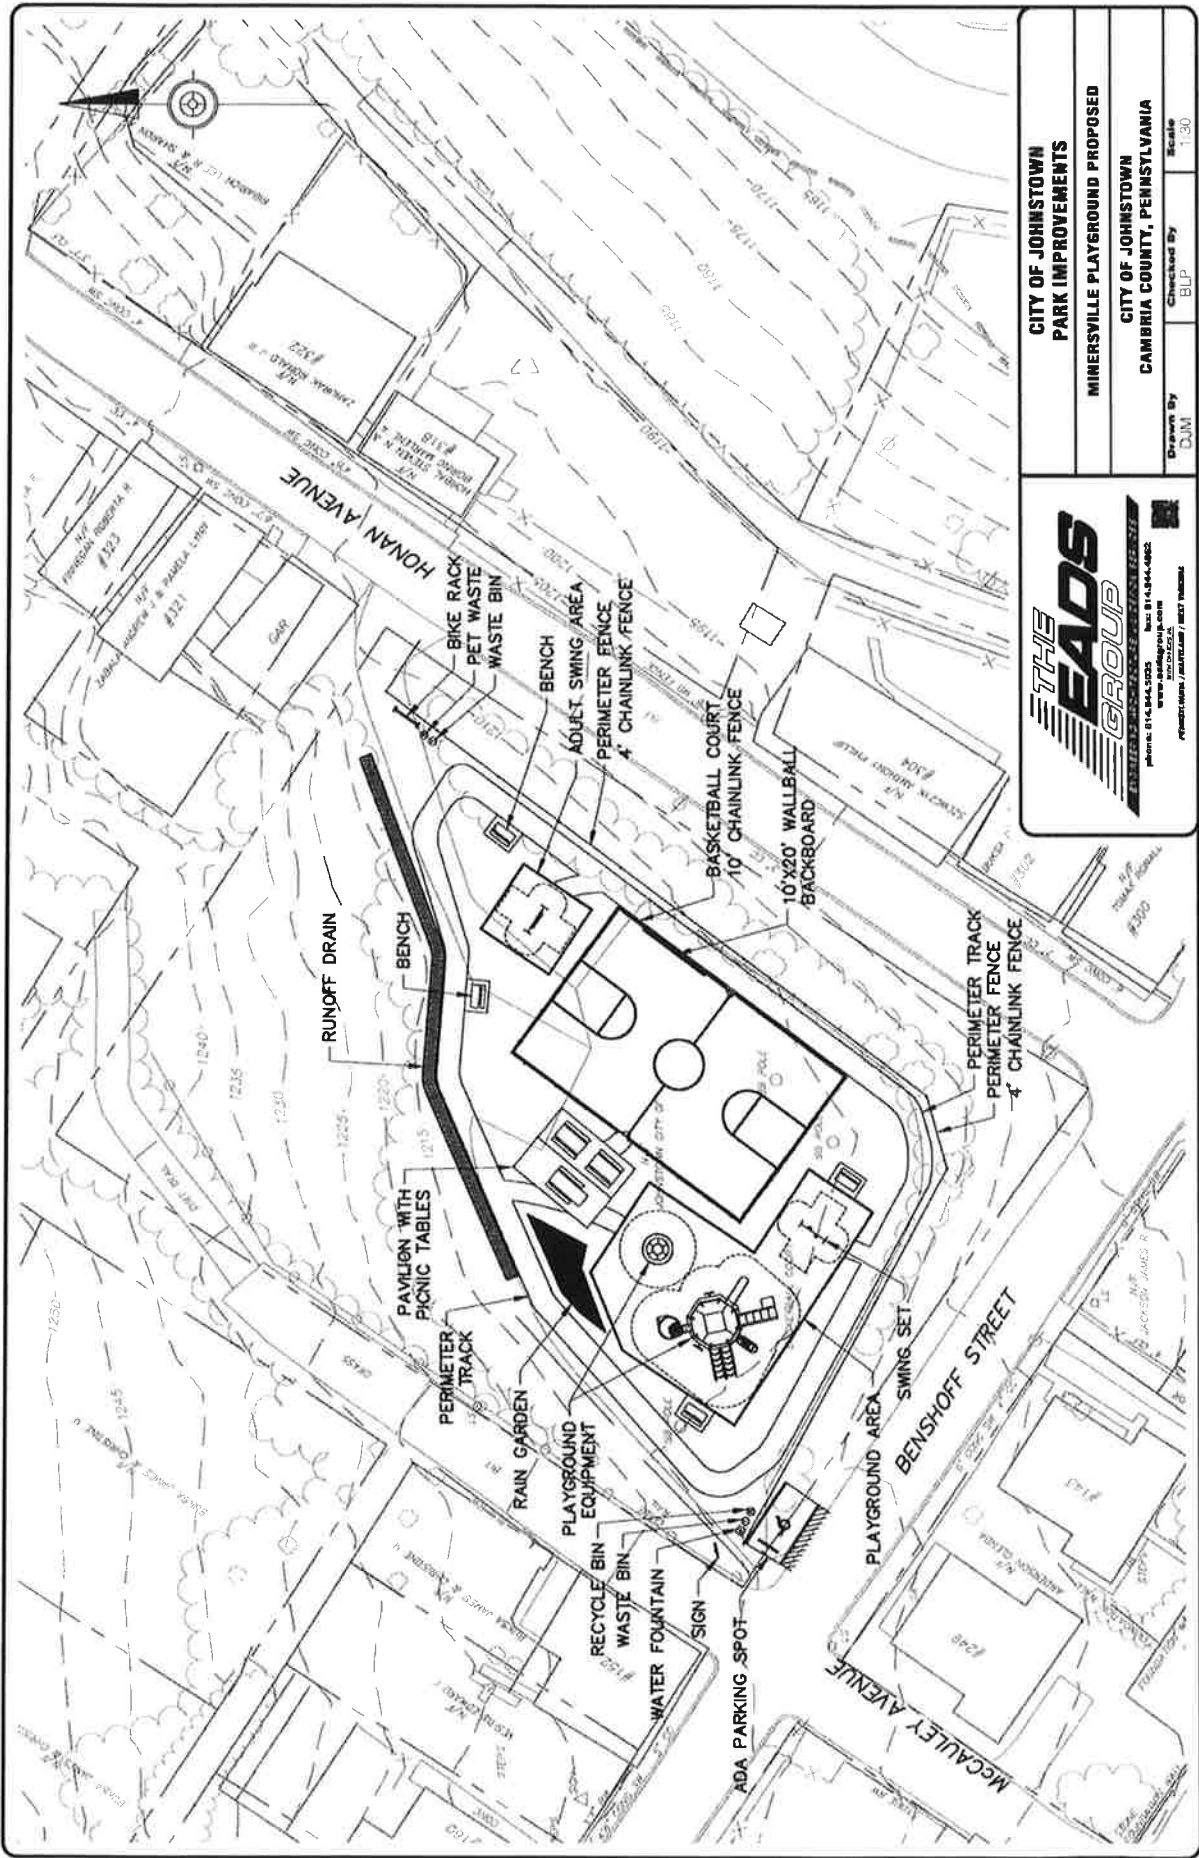

**CITY OF JOHNSTOWN
PARK IMPROVEMENTS**

MINERSVILLE PLAYGROUND PROPOSED

**CITY OF JOHNSTOWN
CAMBRIA COUNTY, PENNSYLVANIA**

Drawn By: DJM
Checked By: BLP
Scale: 1"=30'

THE EADS GROUP

ENGINEERS, ARCHITECTS, PLANNERS, ENVIRONMENTAL SCIENTISTS

Phone: 610-444-4400 Fax: 610-444-4400
www.eadsgrp.com
20070524
Project No. / Worksheet / Sheet Name

