



MAIN STREET

STREETSCAPE DIAGRAM

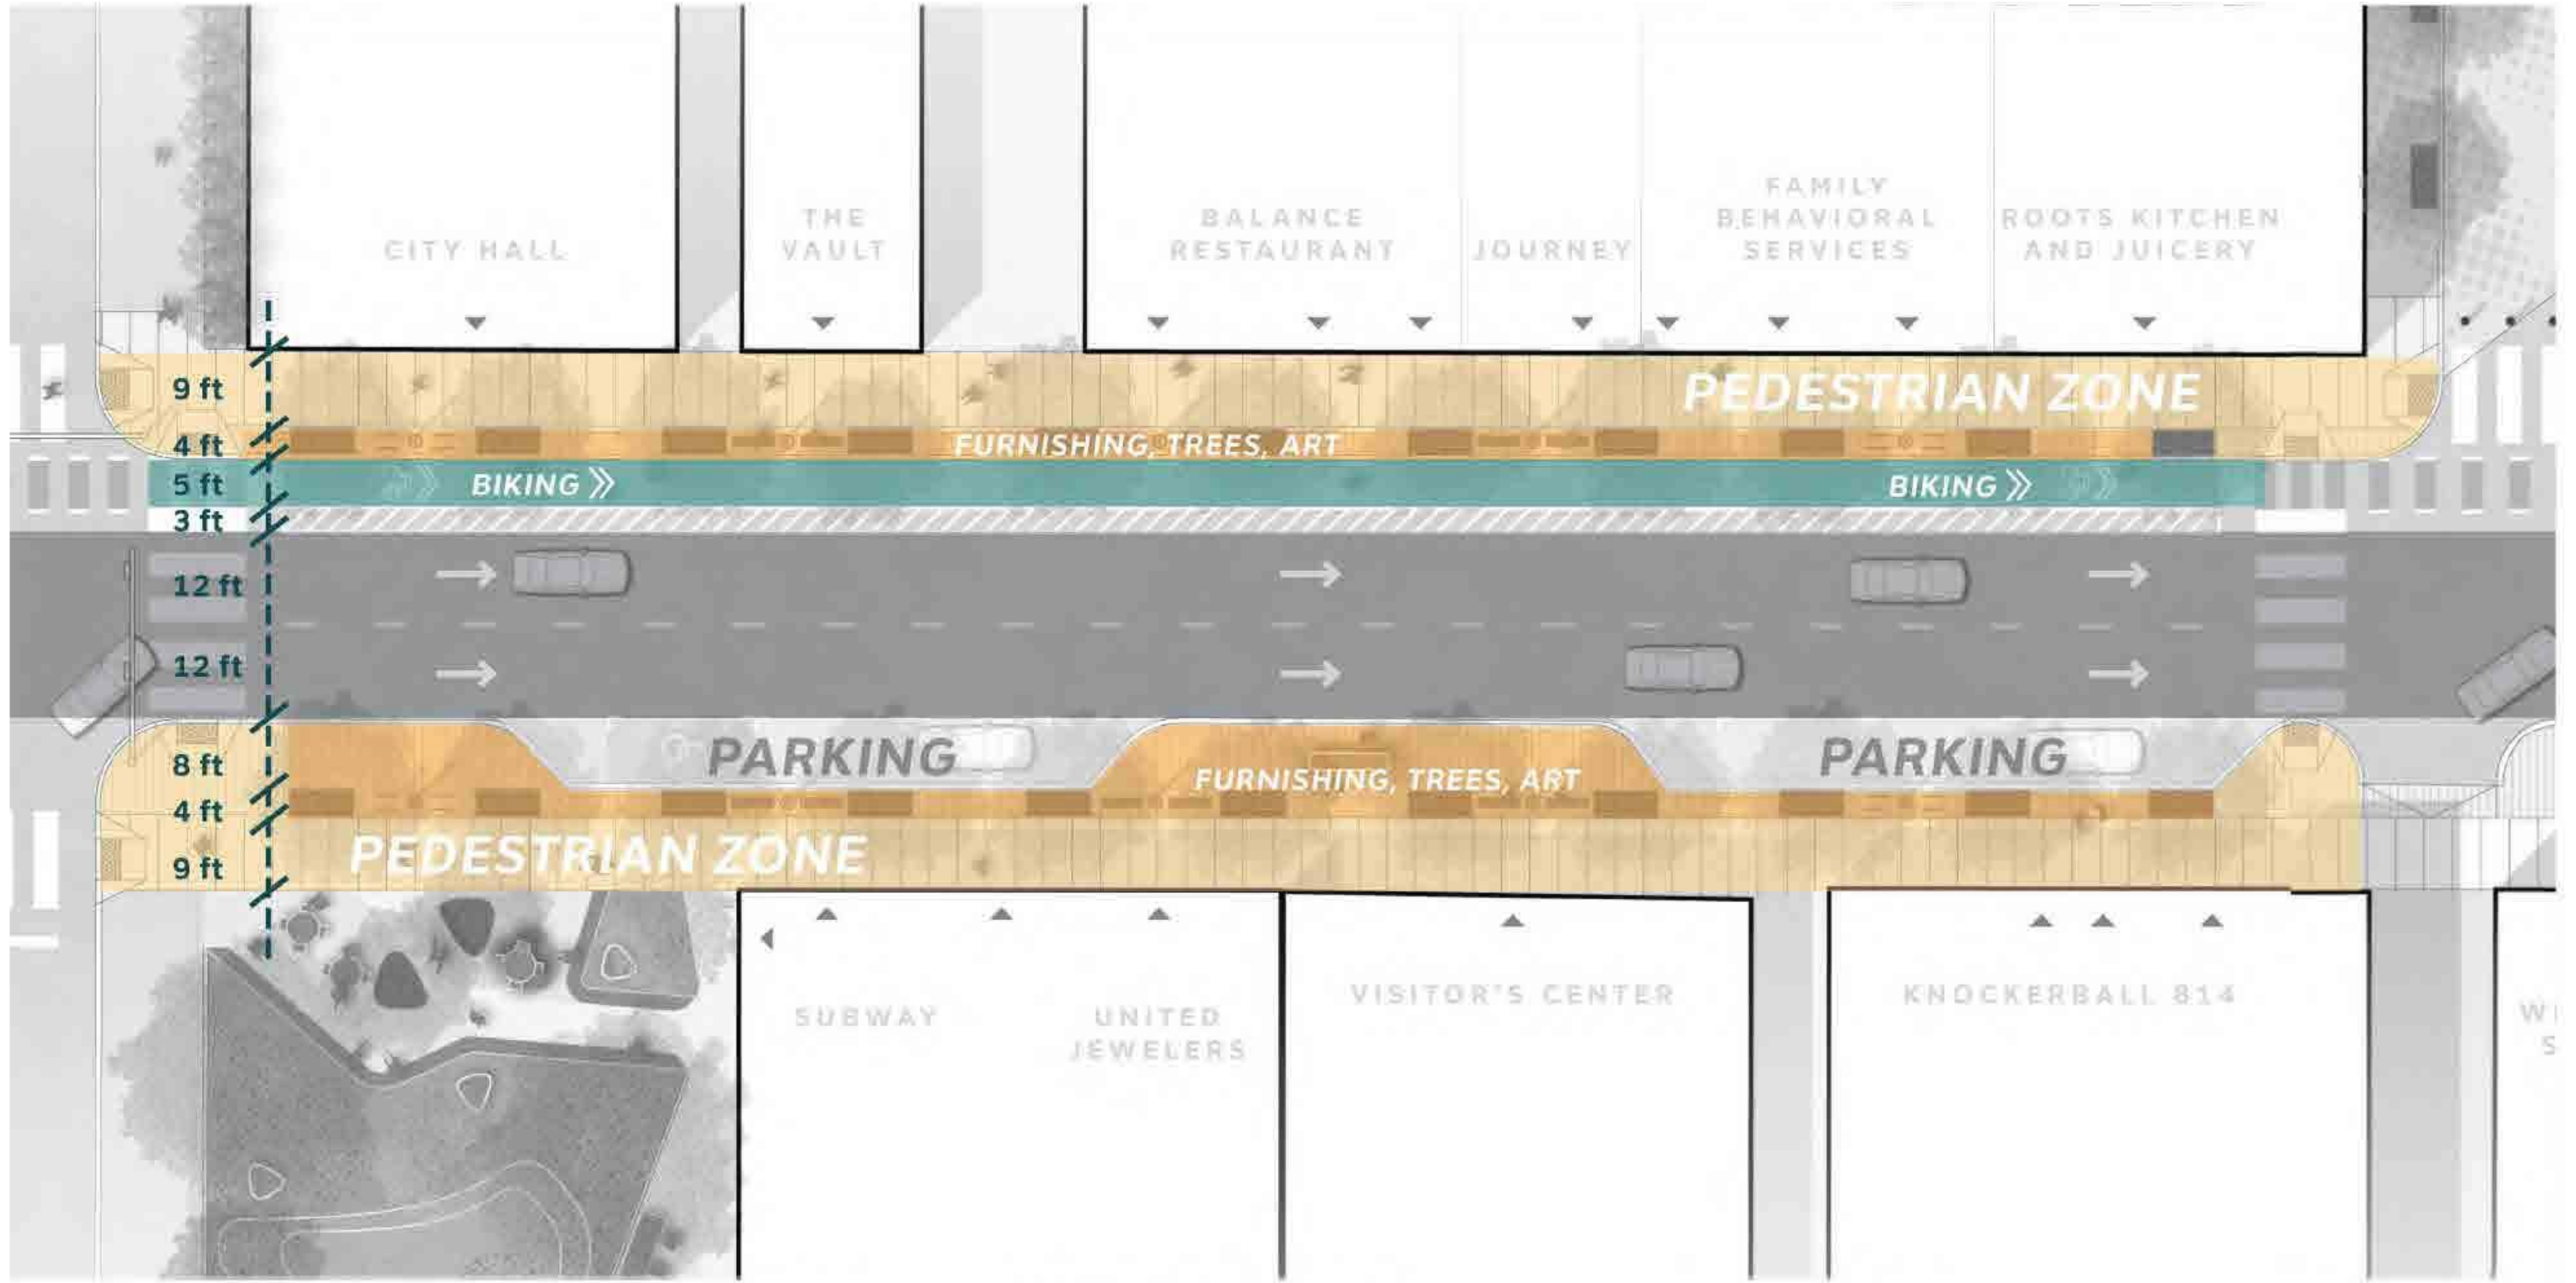

SIDEWALK SECTION PERSPECTIVE

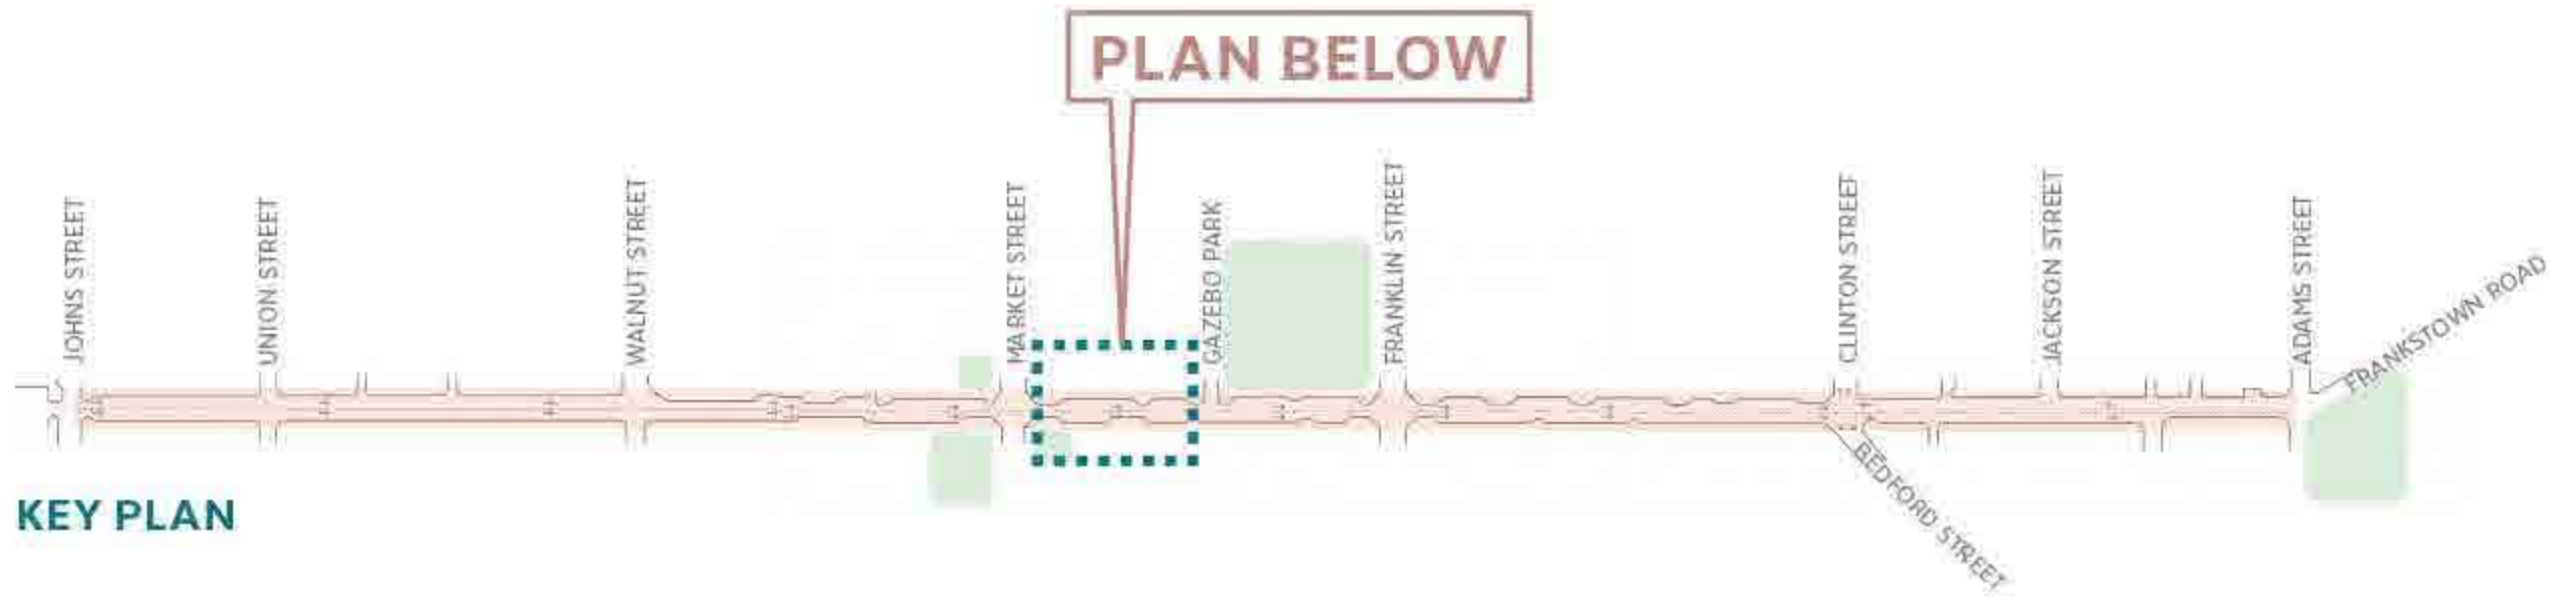